


大安寺川沿い景観計画

縮尺1:2500

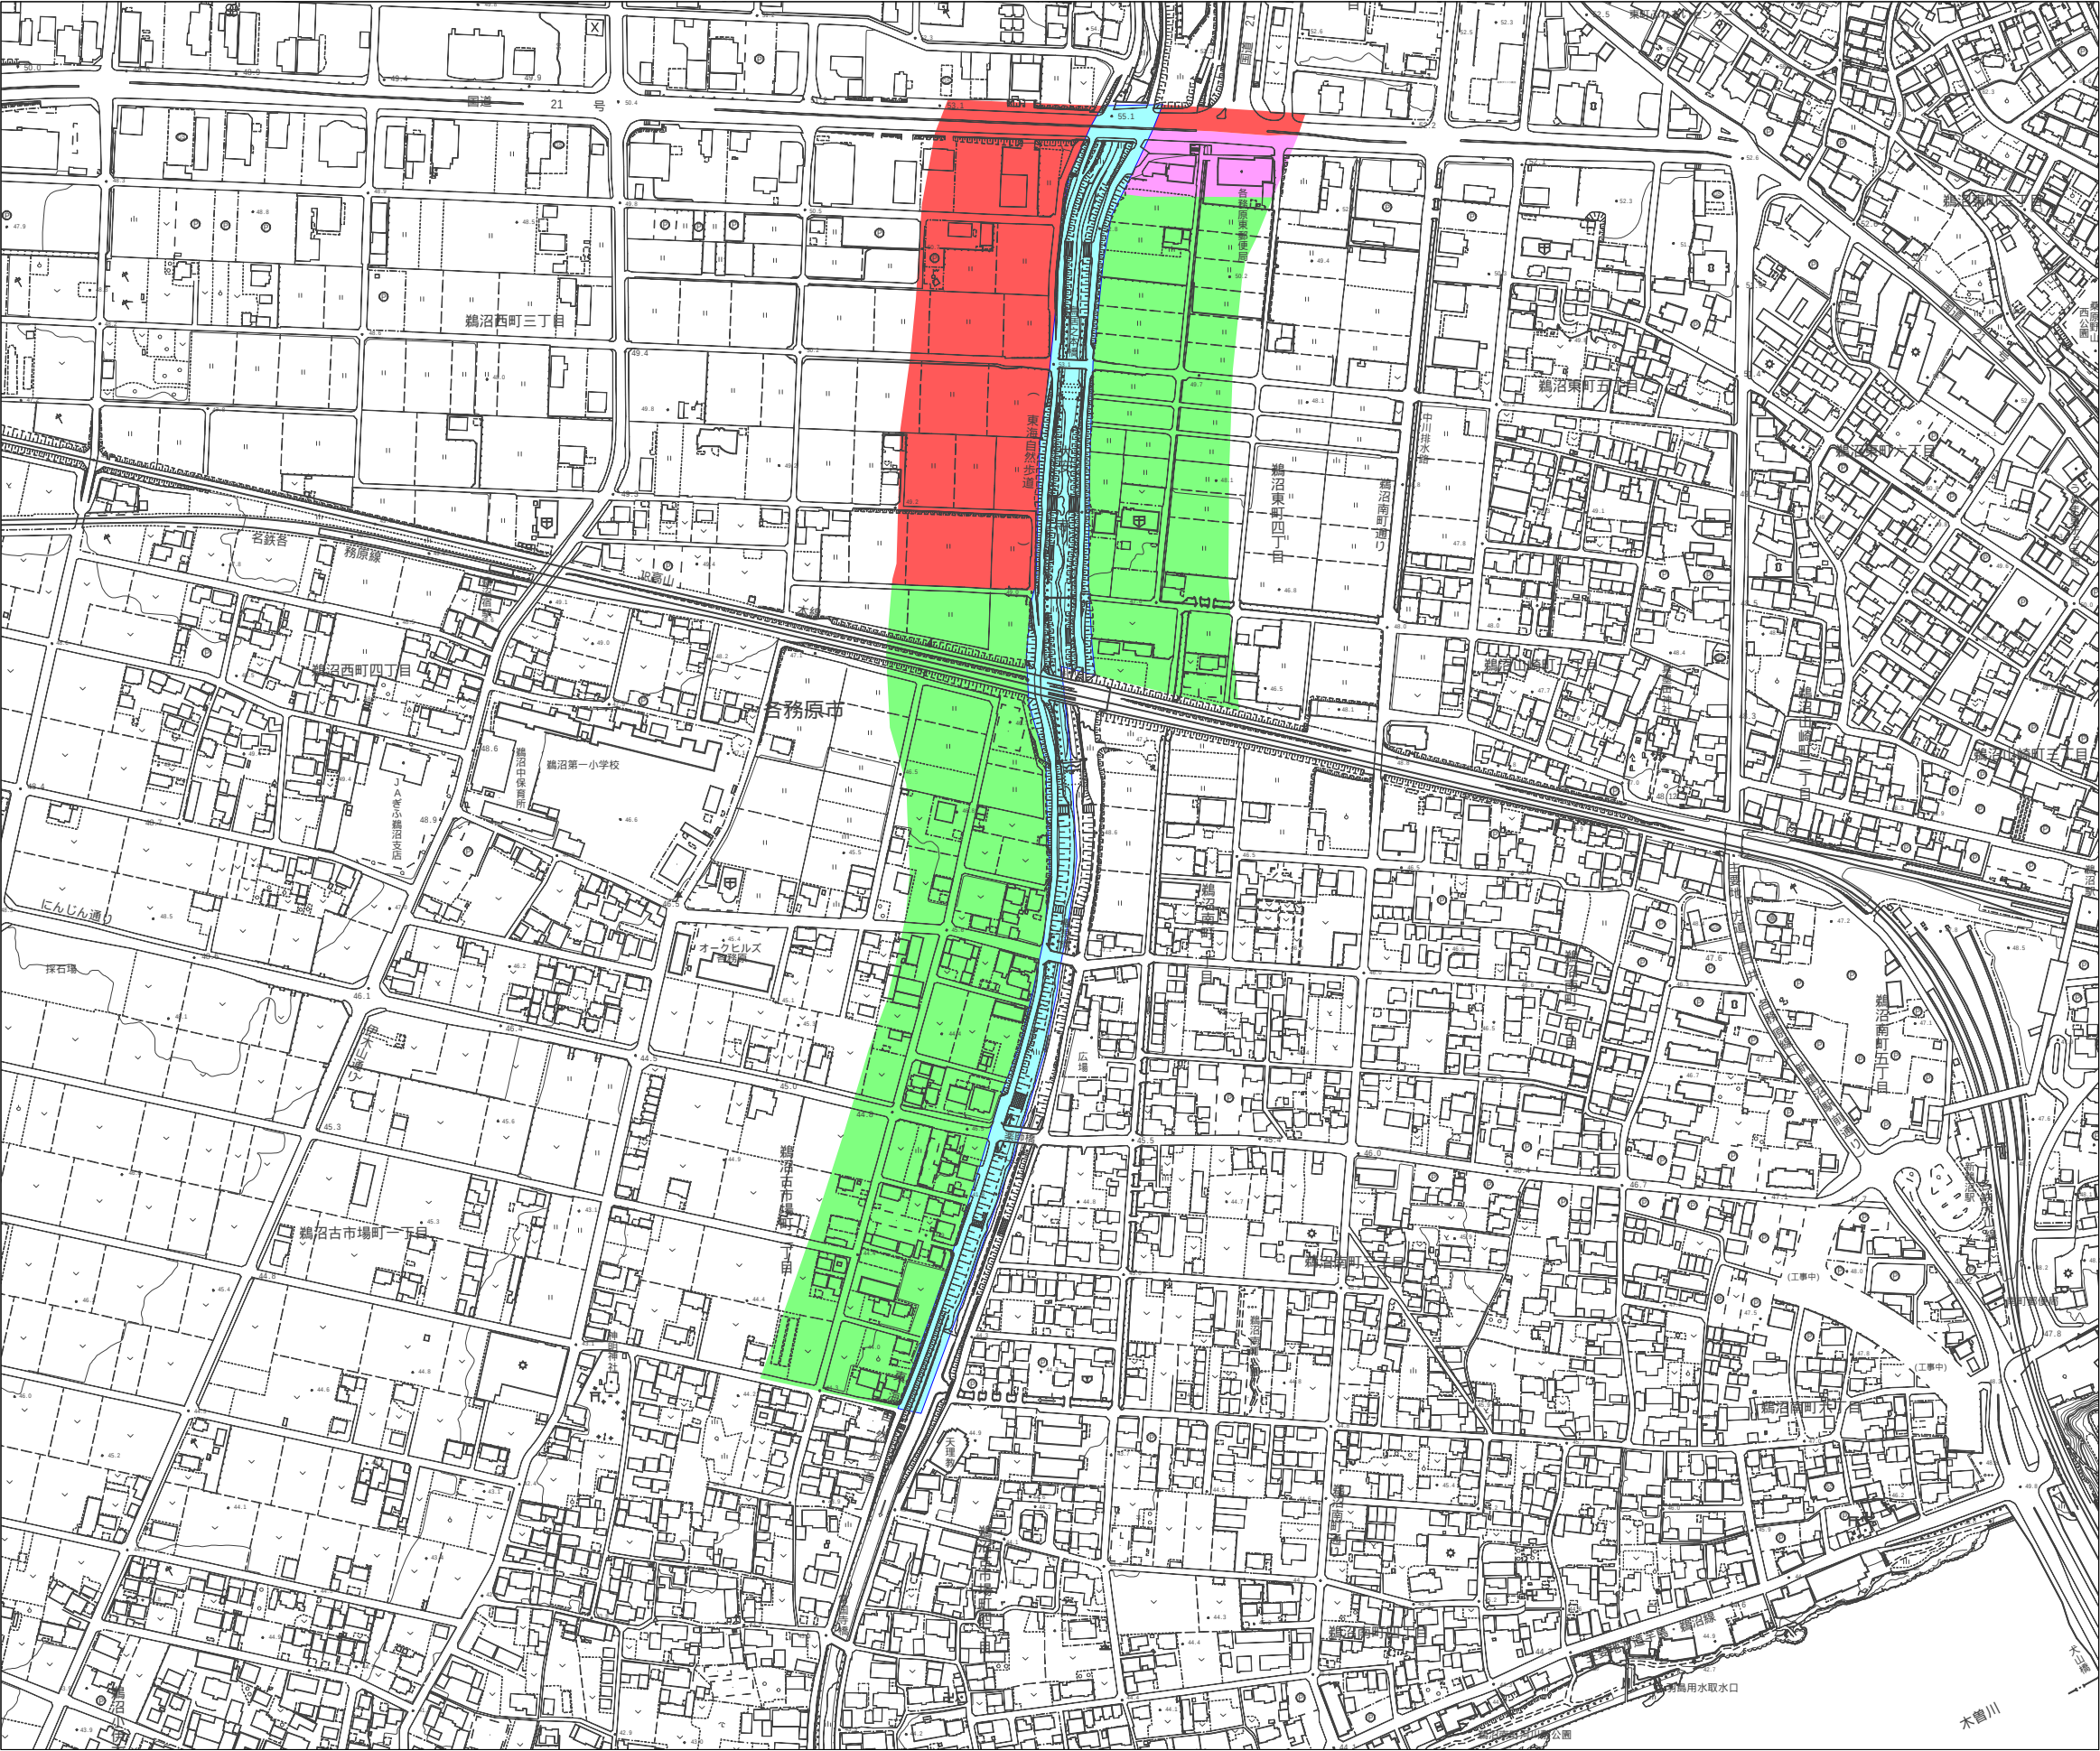

		1	2	3		
4	5	6	7	8	9	10
11	12	13	14	15	16	17
18	19	20	21	22	23	24
25	26	27	28	29	30	31
32	33	34	35	36	37	38
39	40	41	42			



	市街化調整区域
	市街化区域
	幹線道路沿い
	大安寺川内

大安寺川沿い景観計画
景観計画区域

面積約16.3ha