


横 断 図


S=1:100

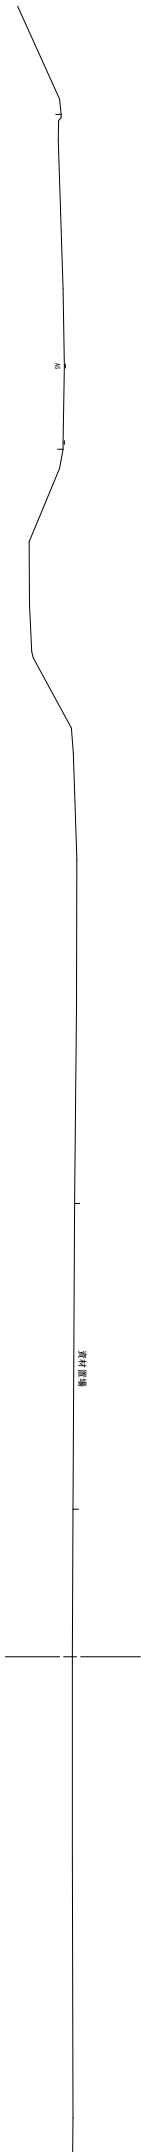

NO. 17

606.42.03  
File


DL=25.00

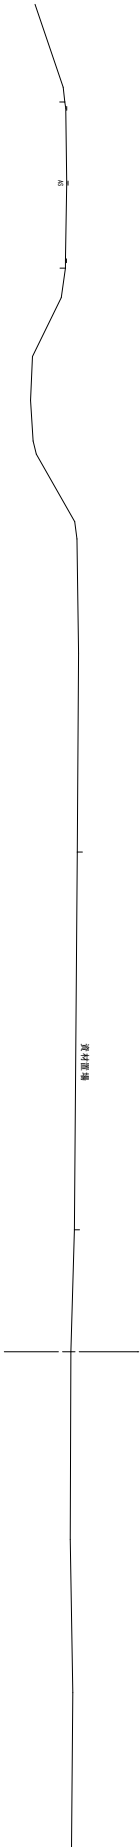

NO. 16

606.42.76  
File

DL=25.00

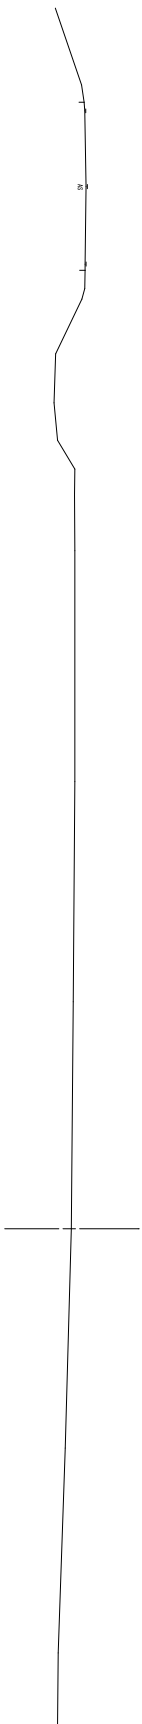

NO. 15

606.42.06  
File

DL=25.00