


横断図


S=1:100

EP (NO. 20)
0+81.75
1+0

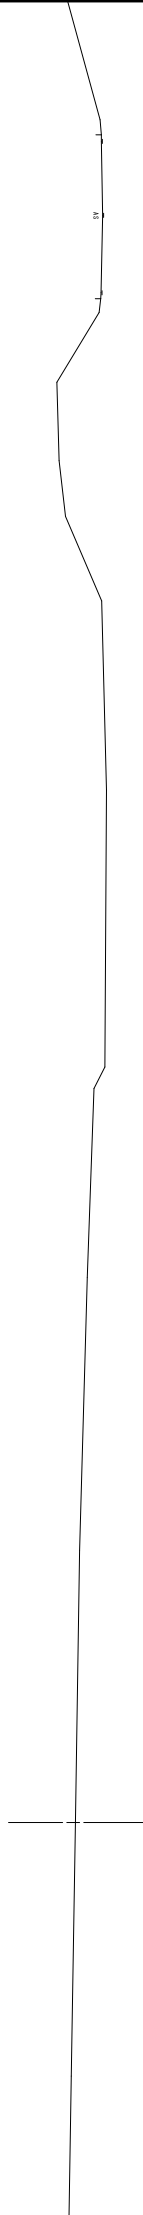


DL=25.00

NO. 19
0+84.00
1+0

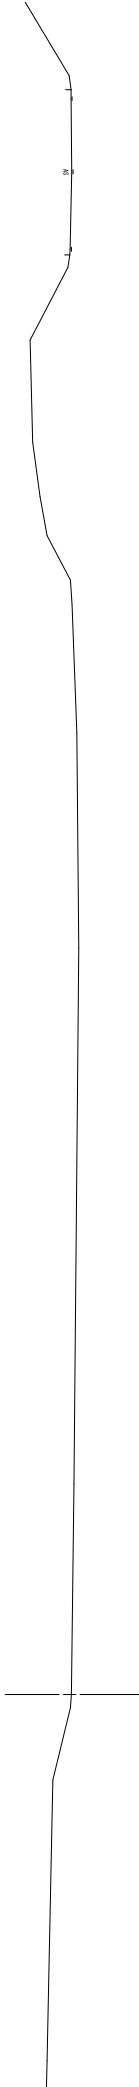

DL=25.00

NO. 18
0+86.75
1+0

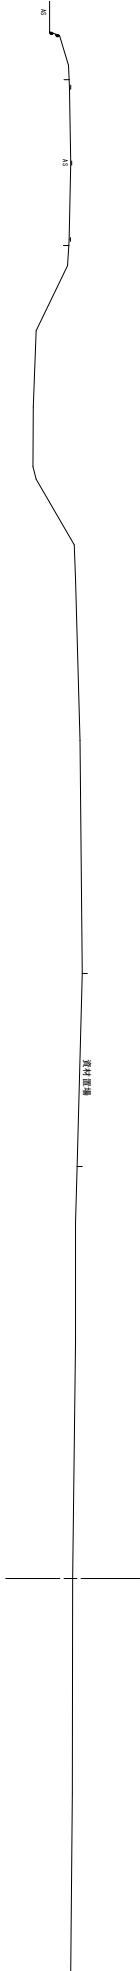

DL=25.00