





資料11 事業予定地接続道路現況図

1:500

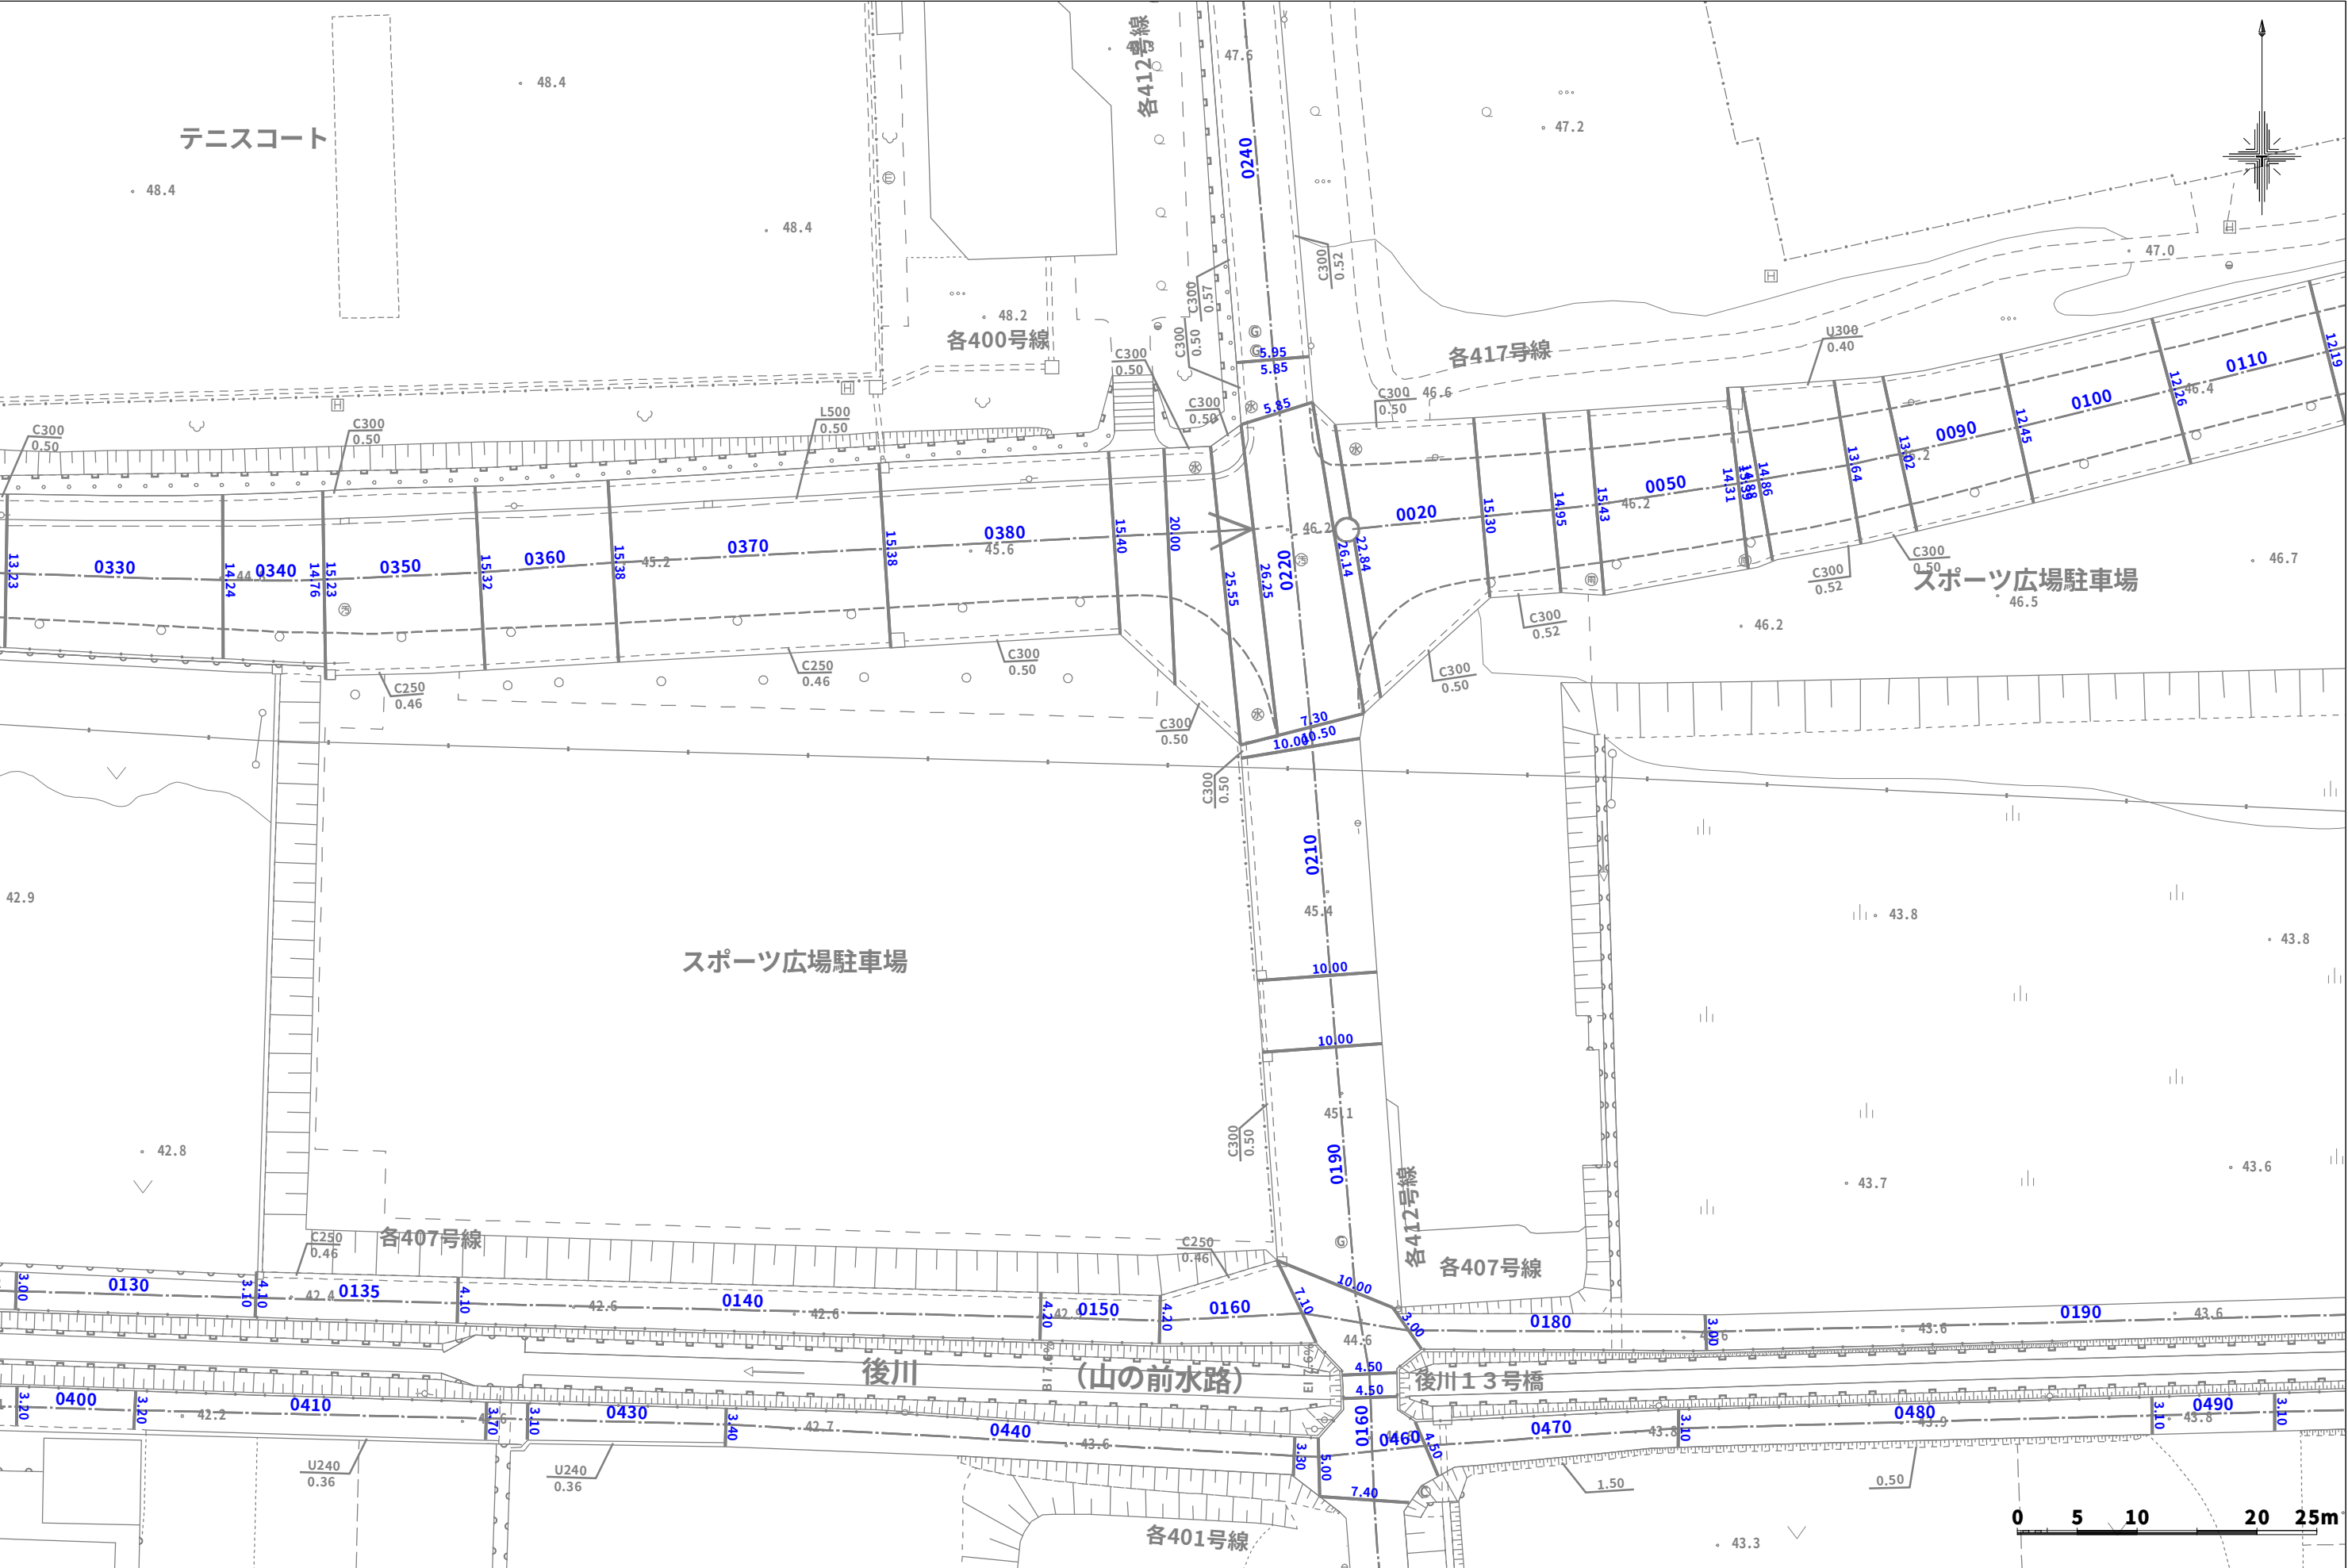

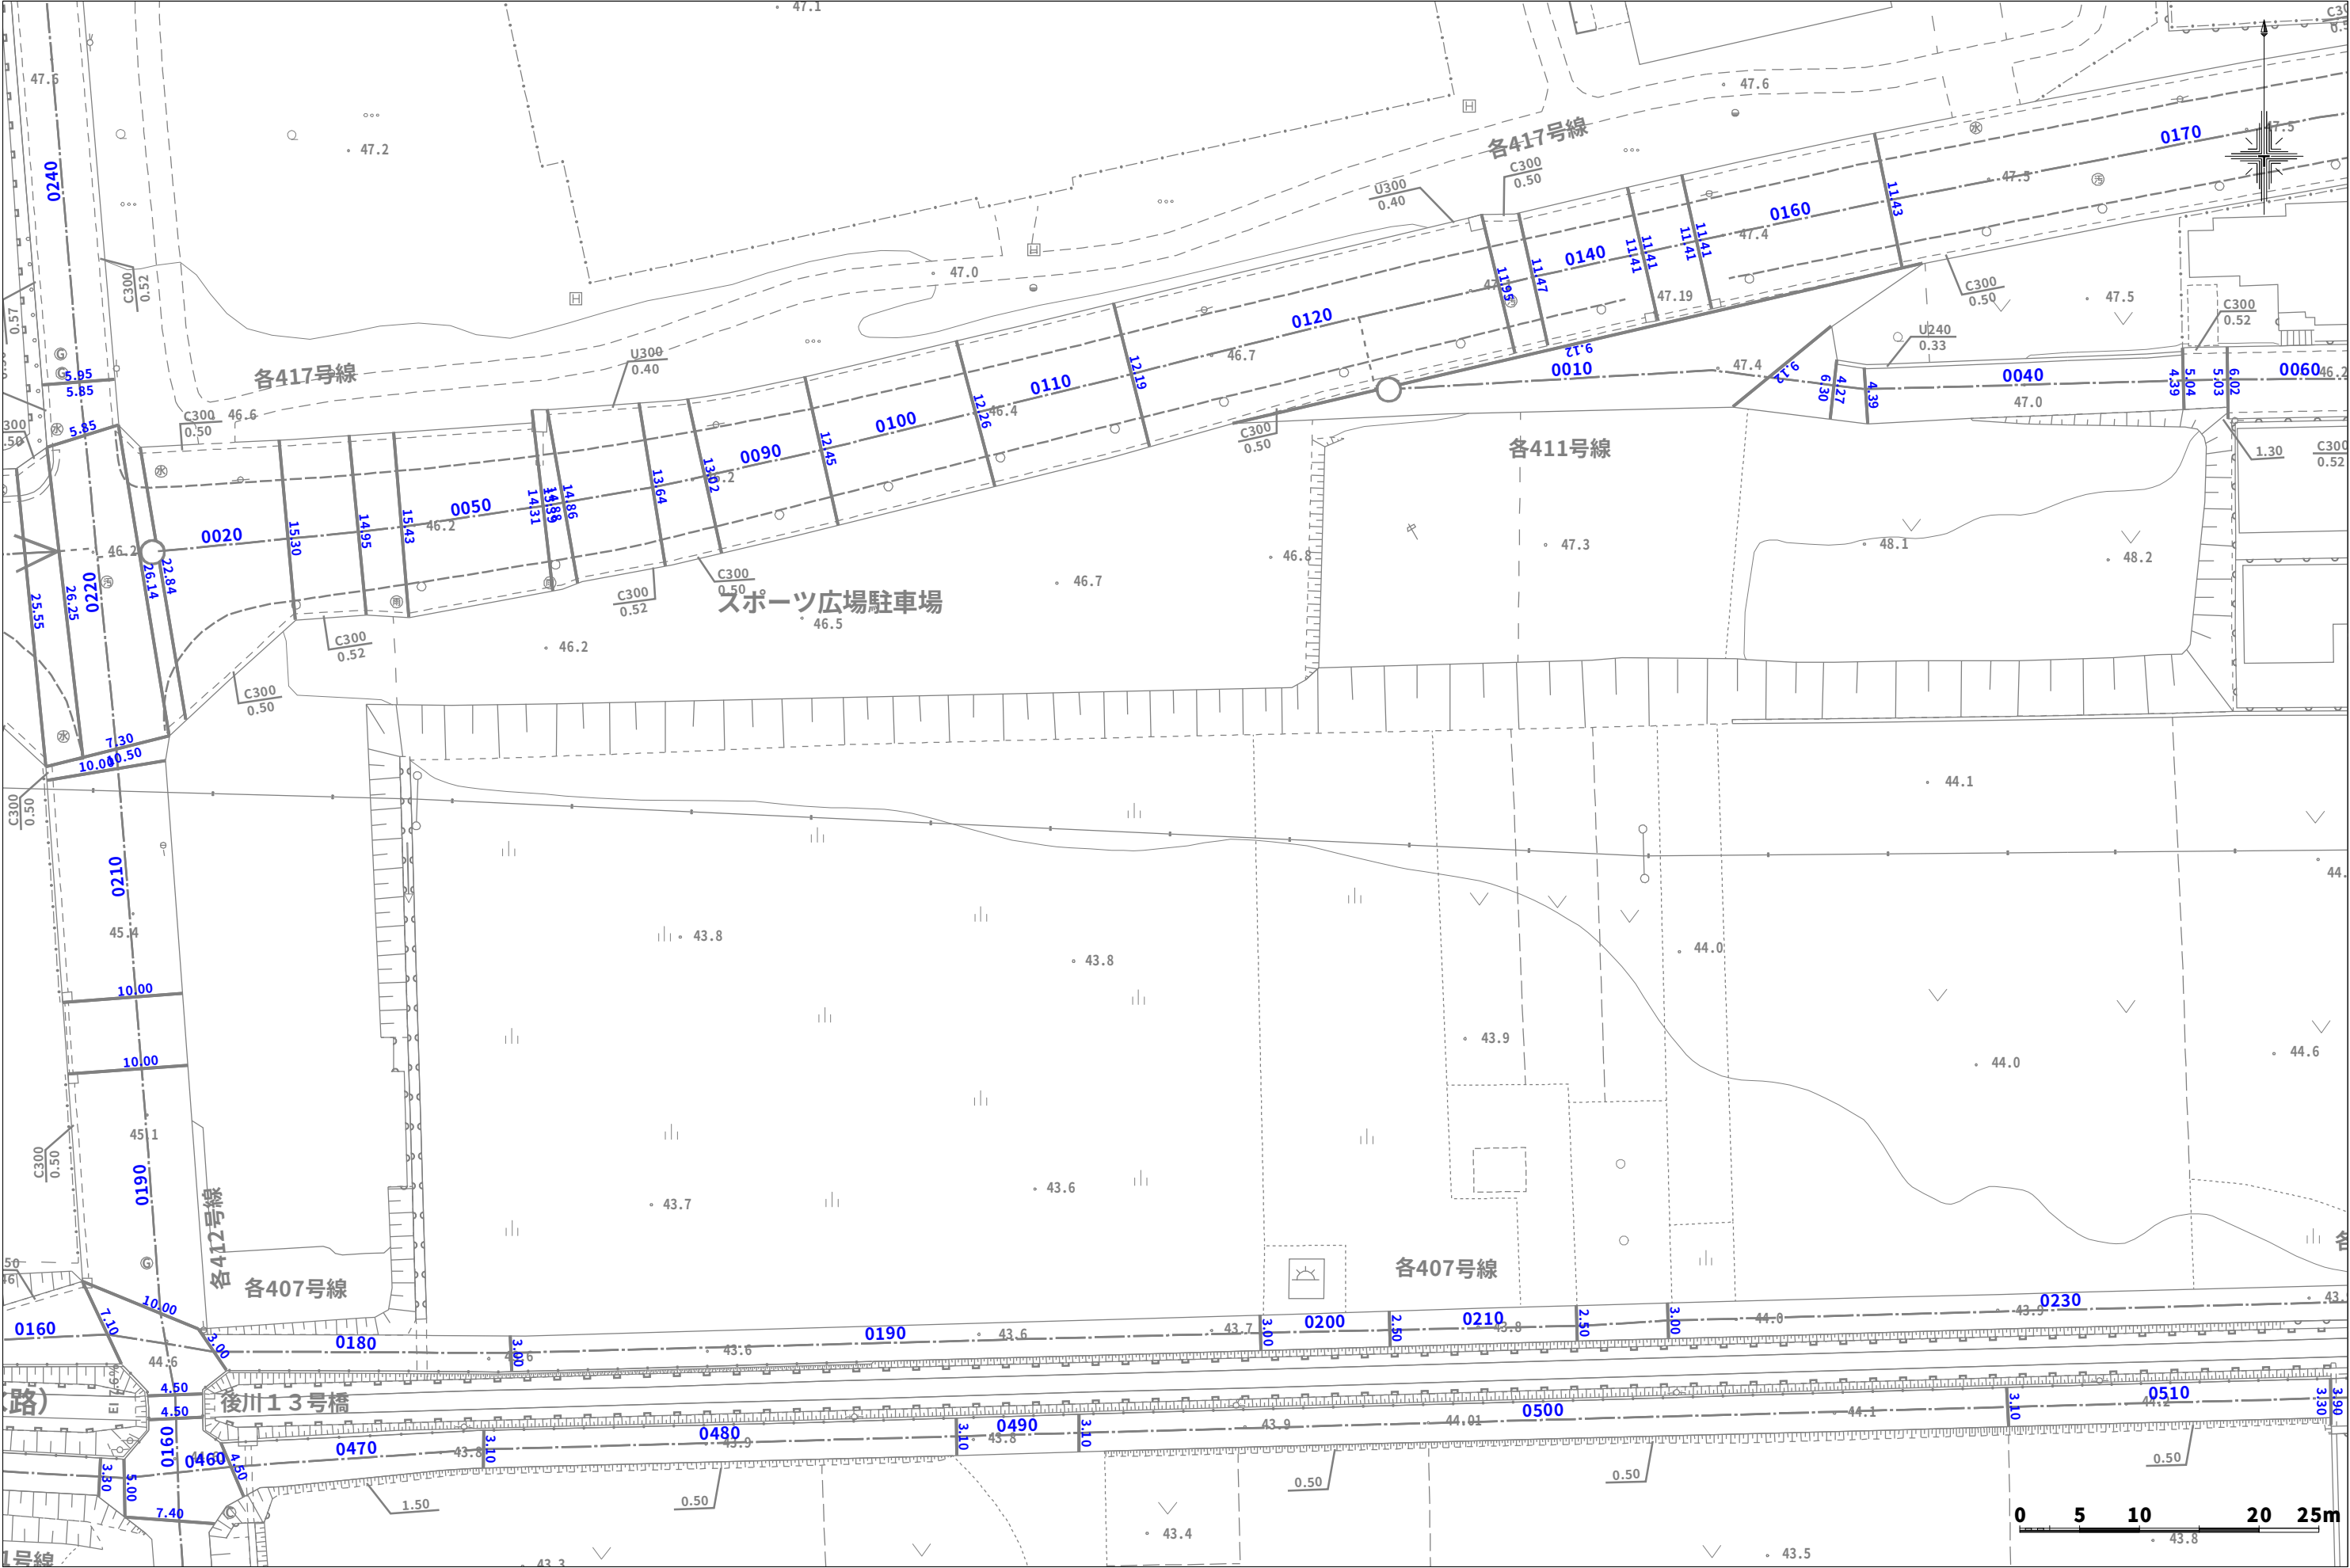

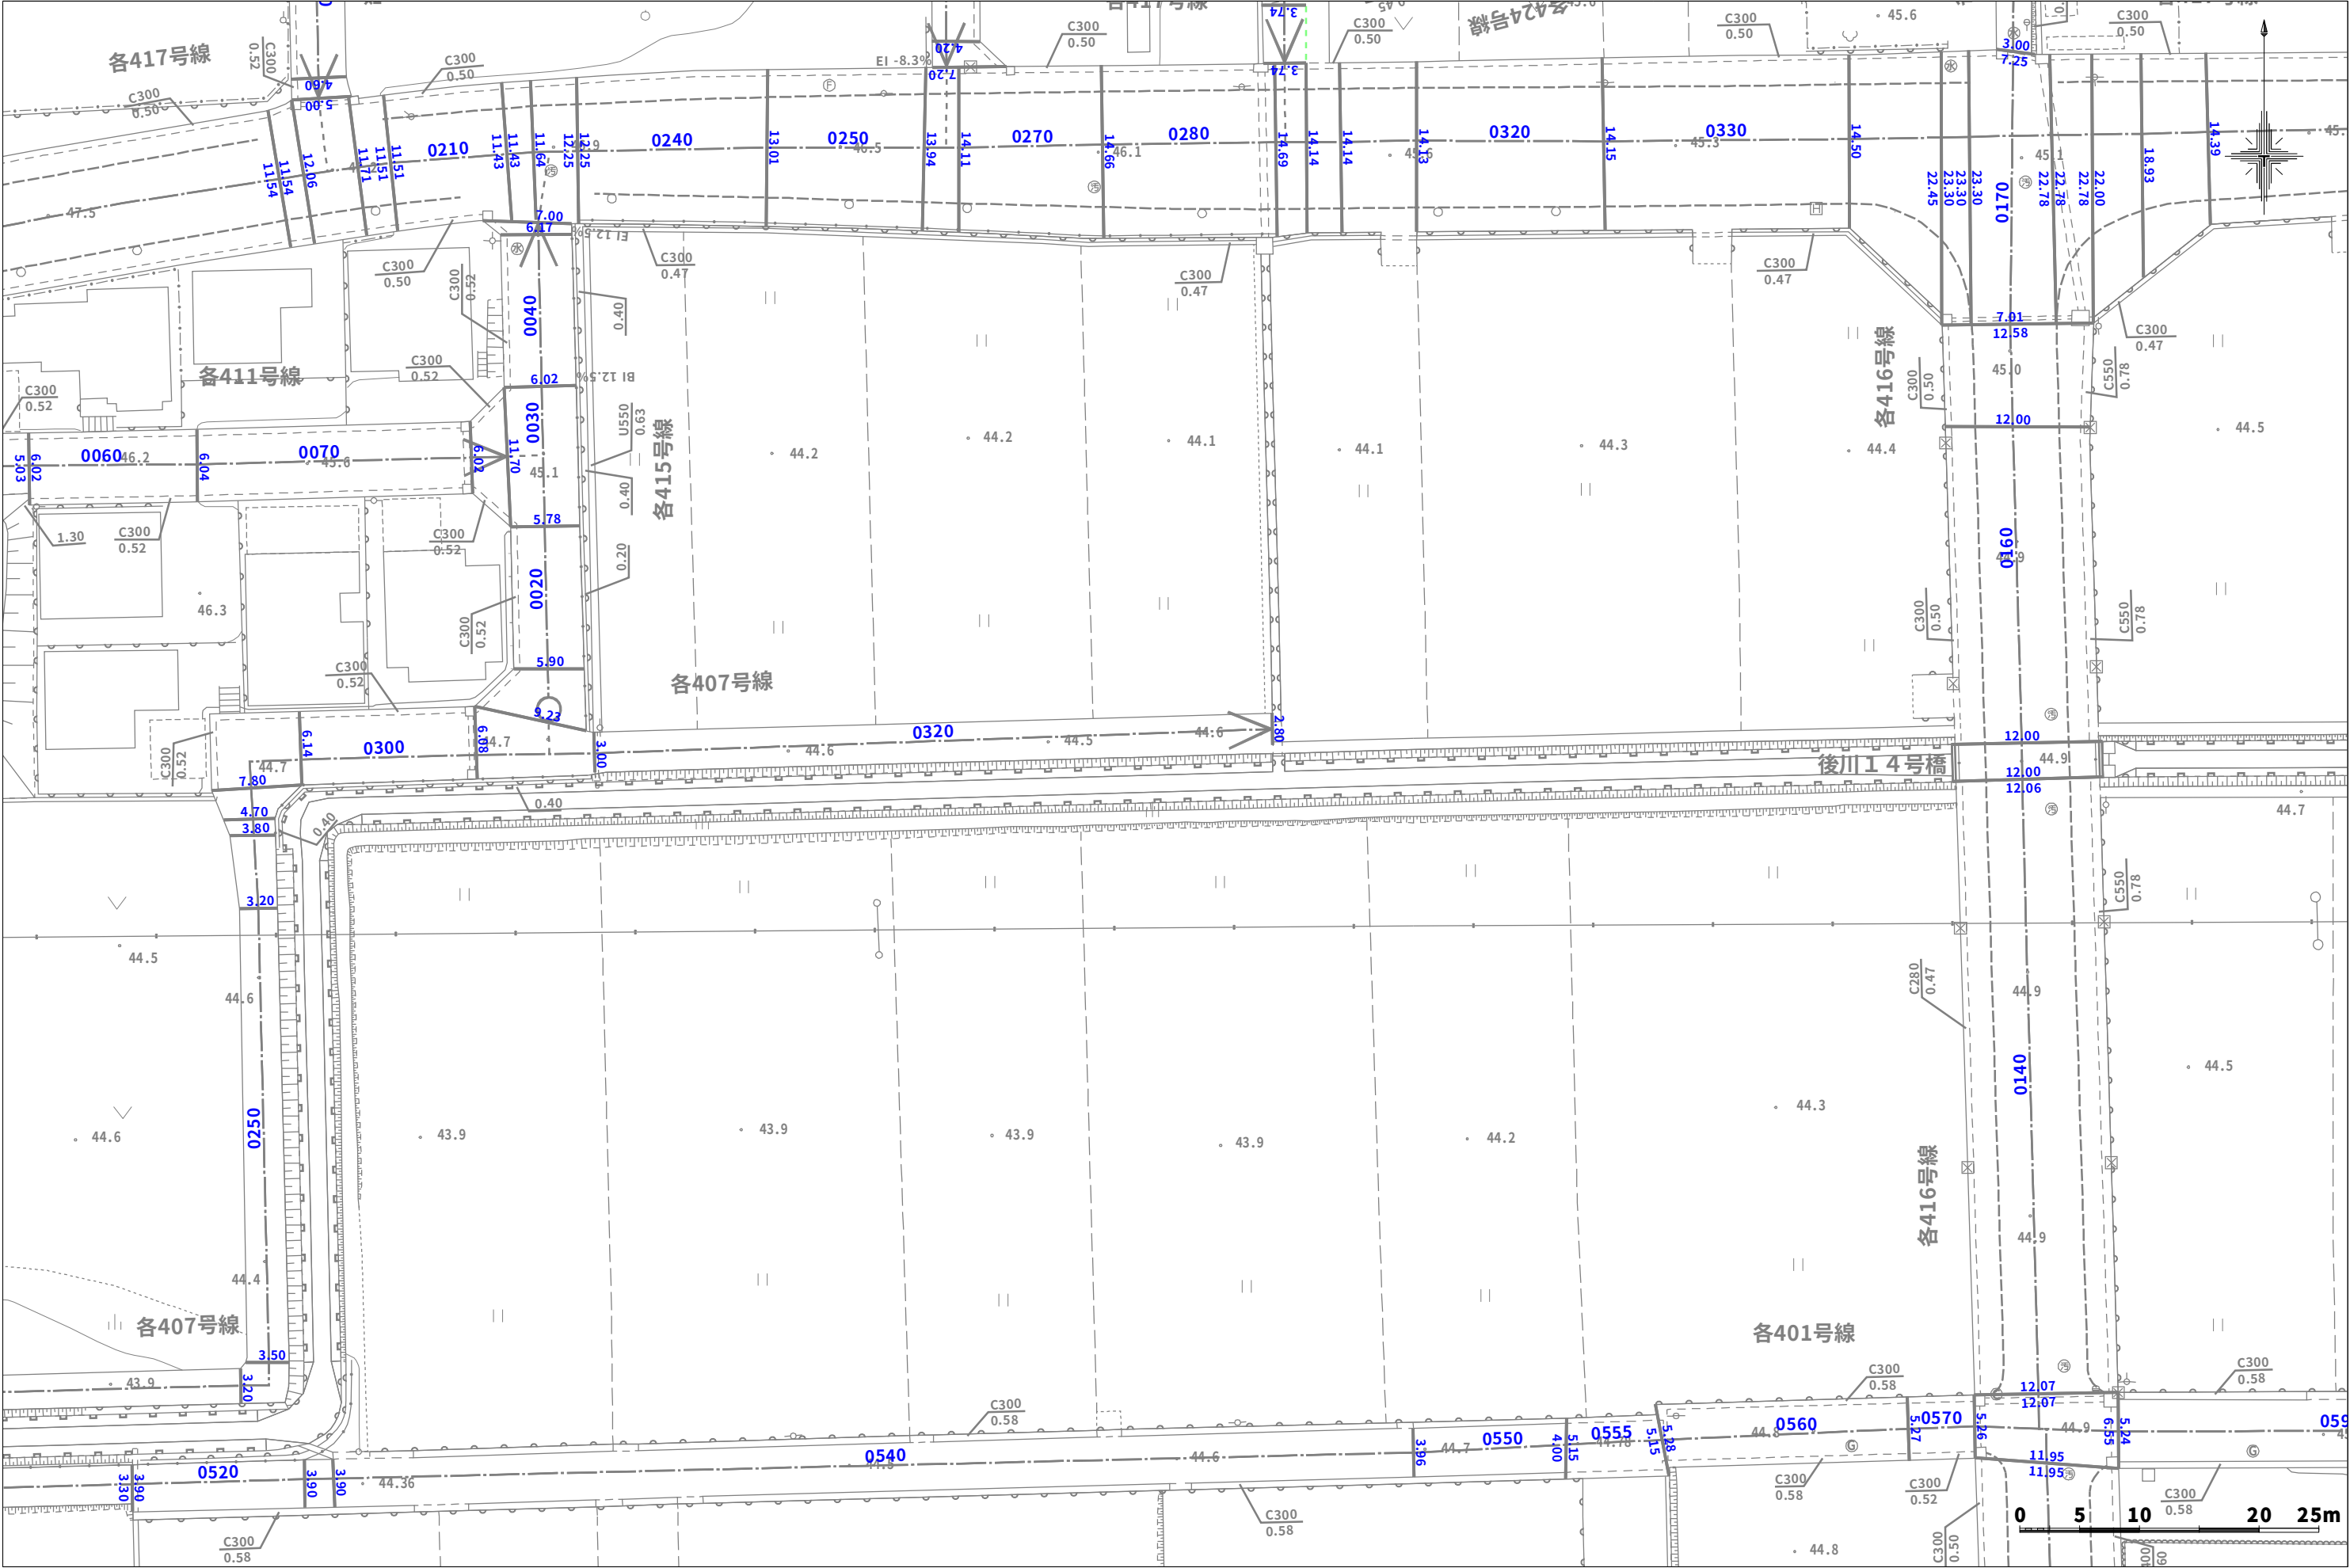

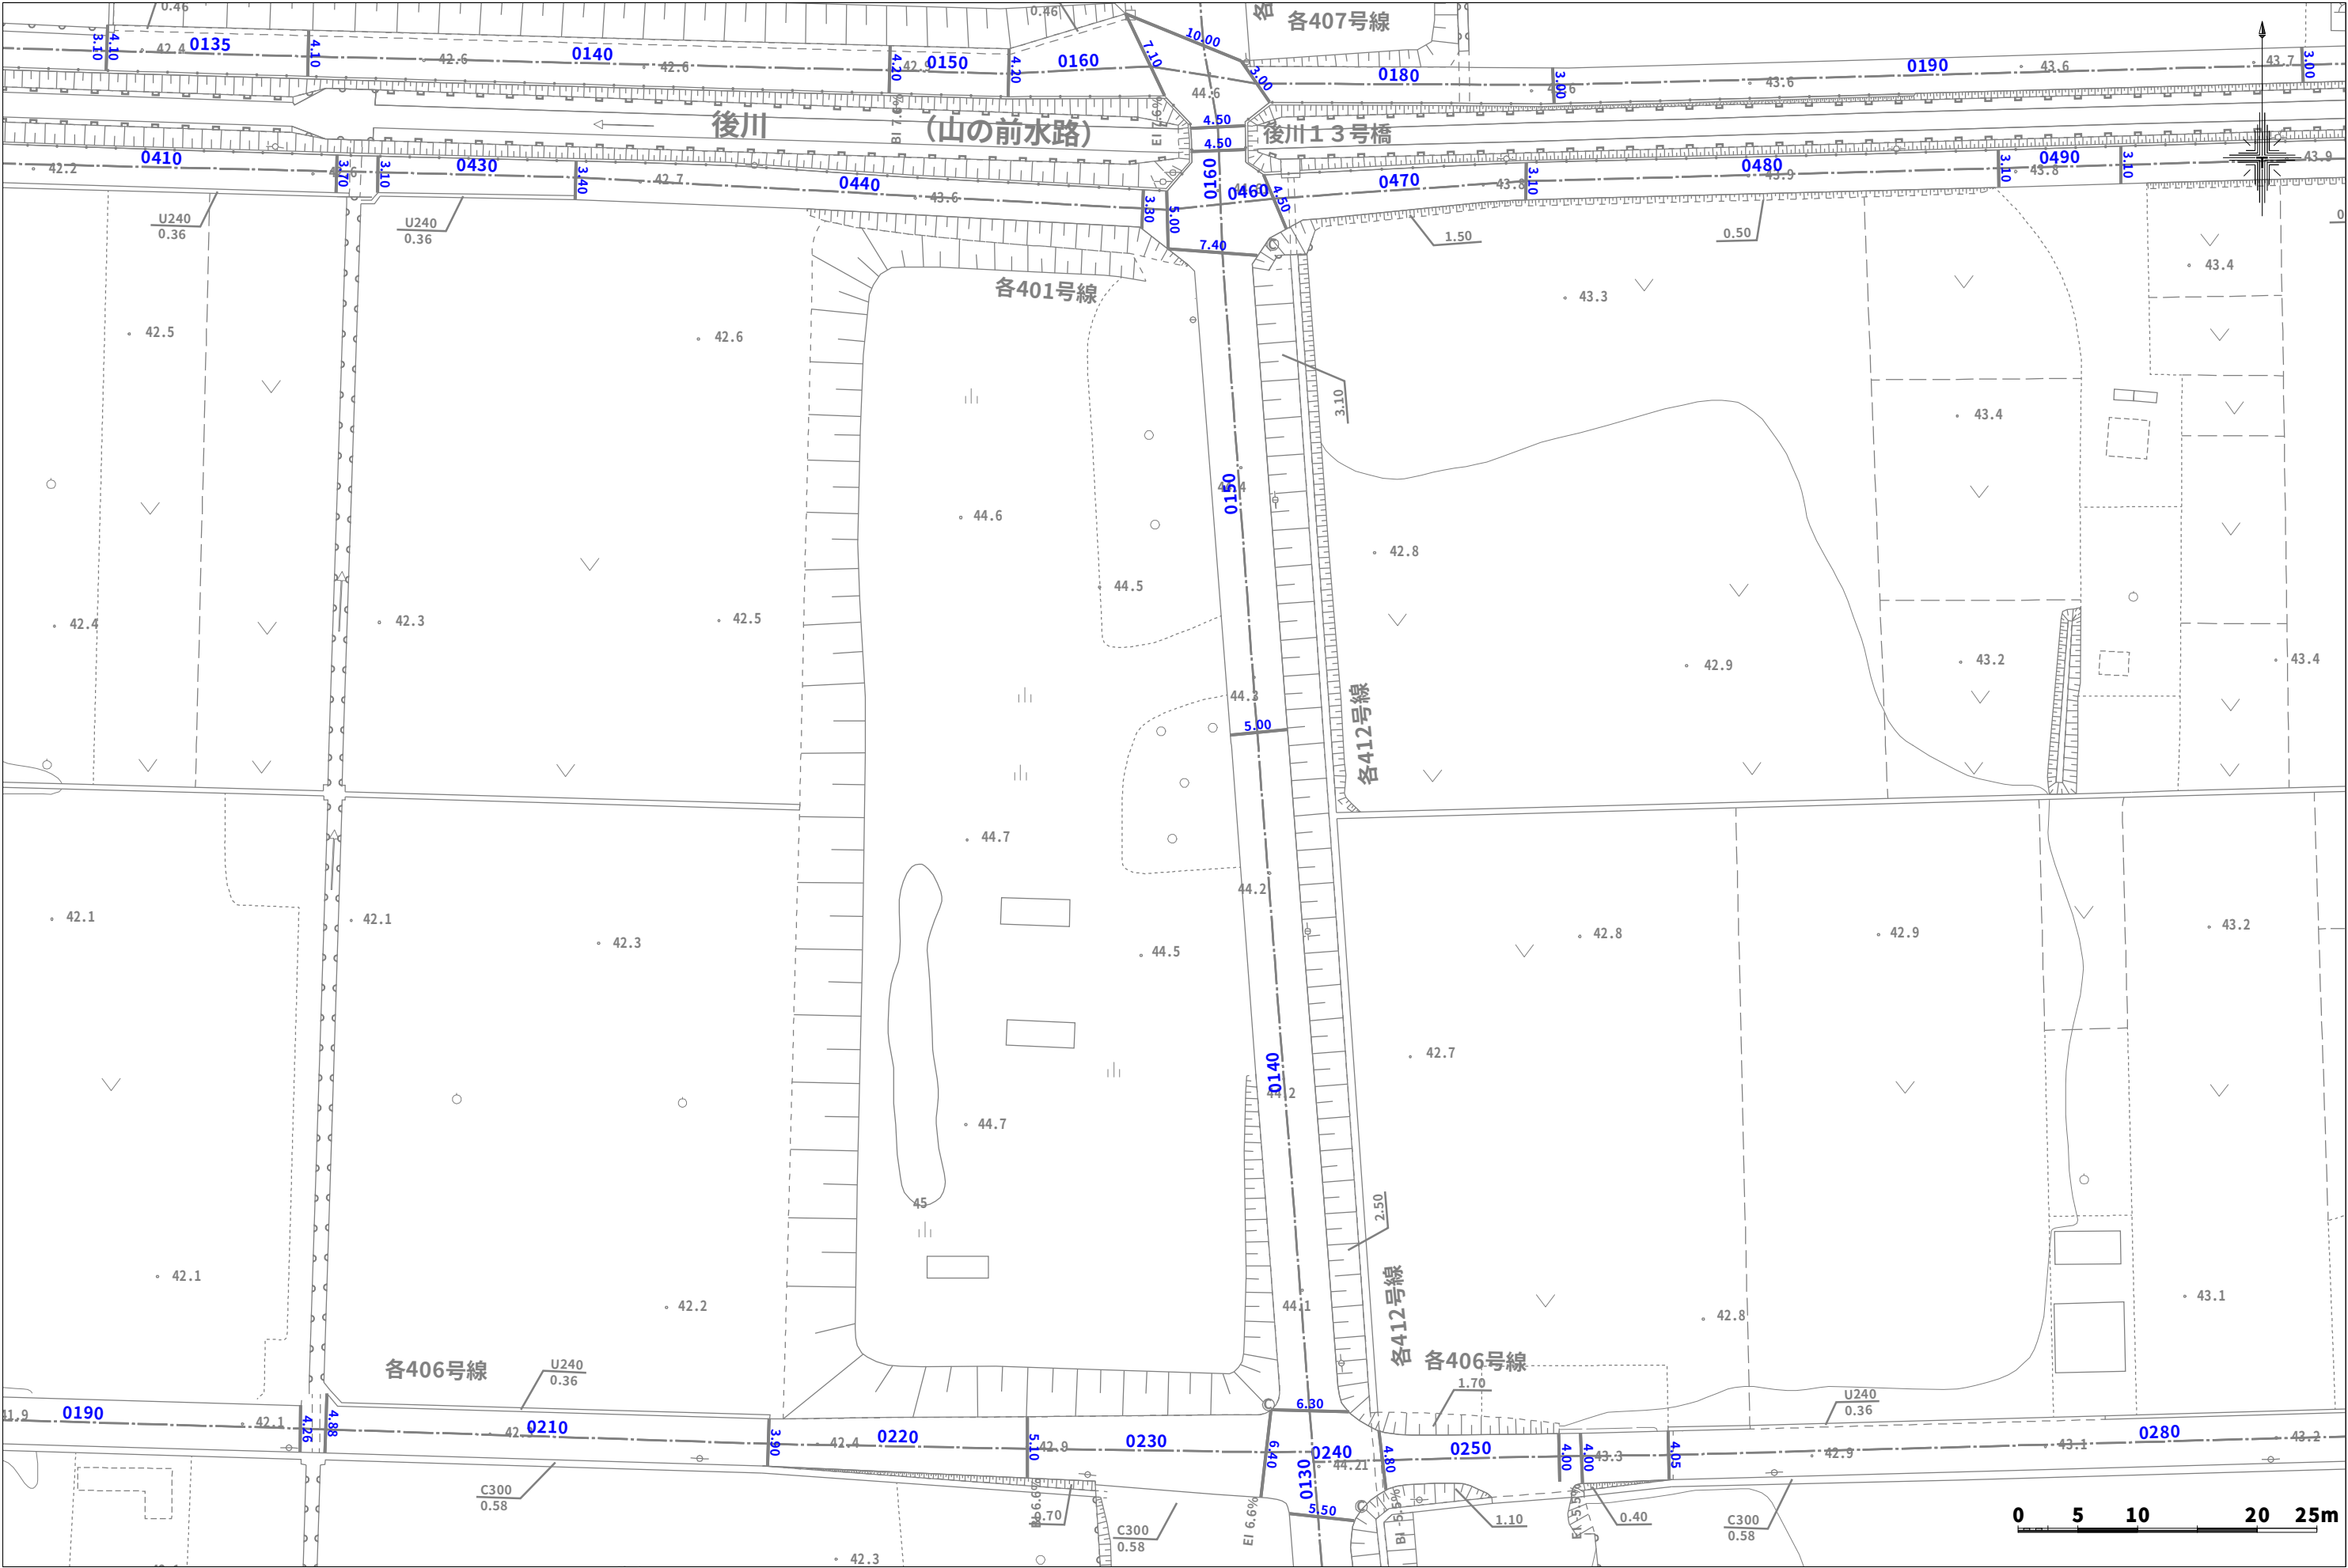

1:500

